




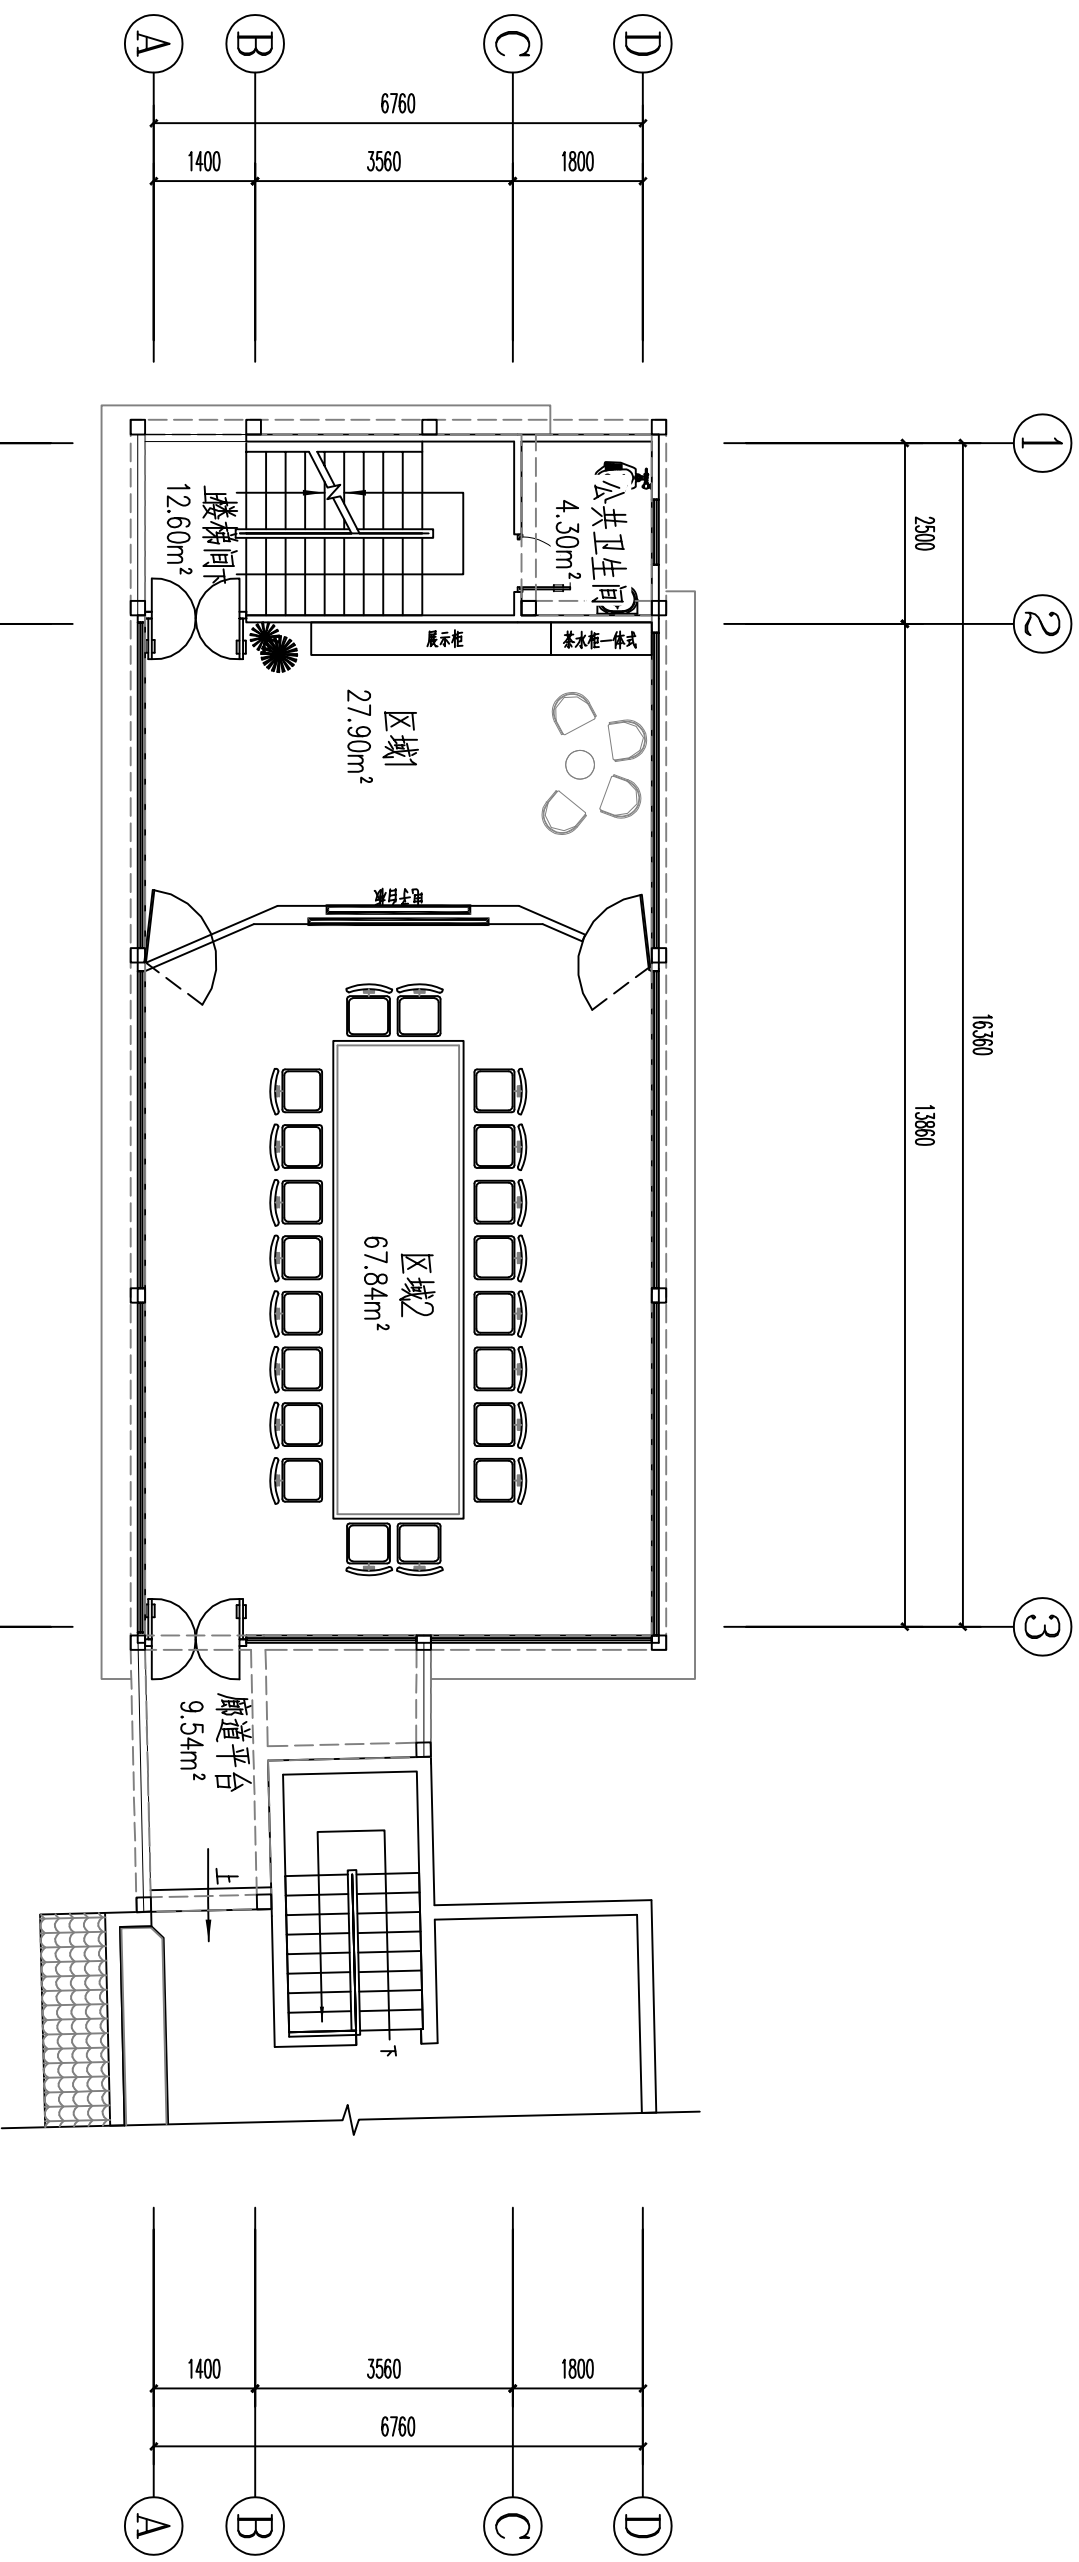


3层平面布置图 1:100

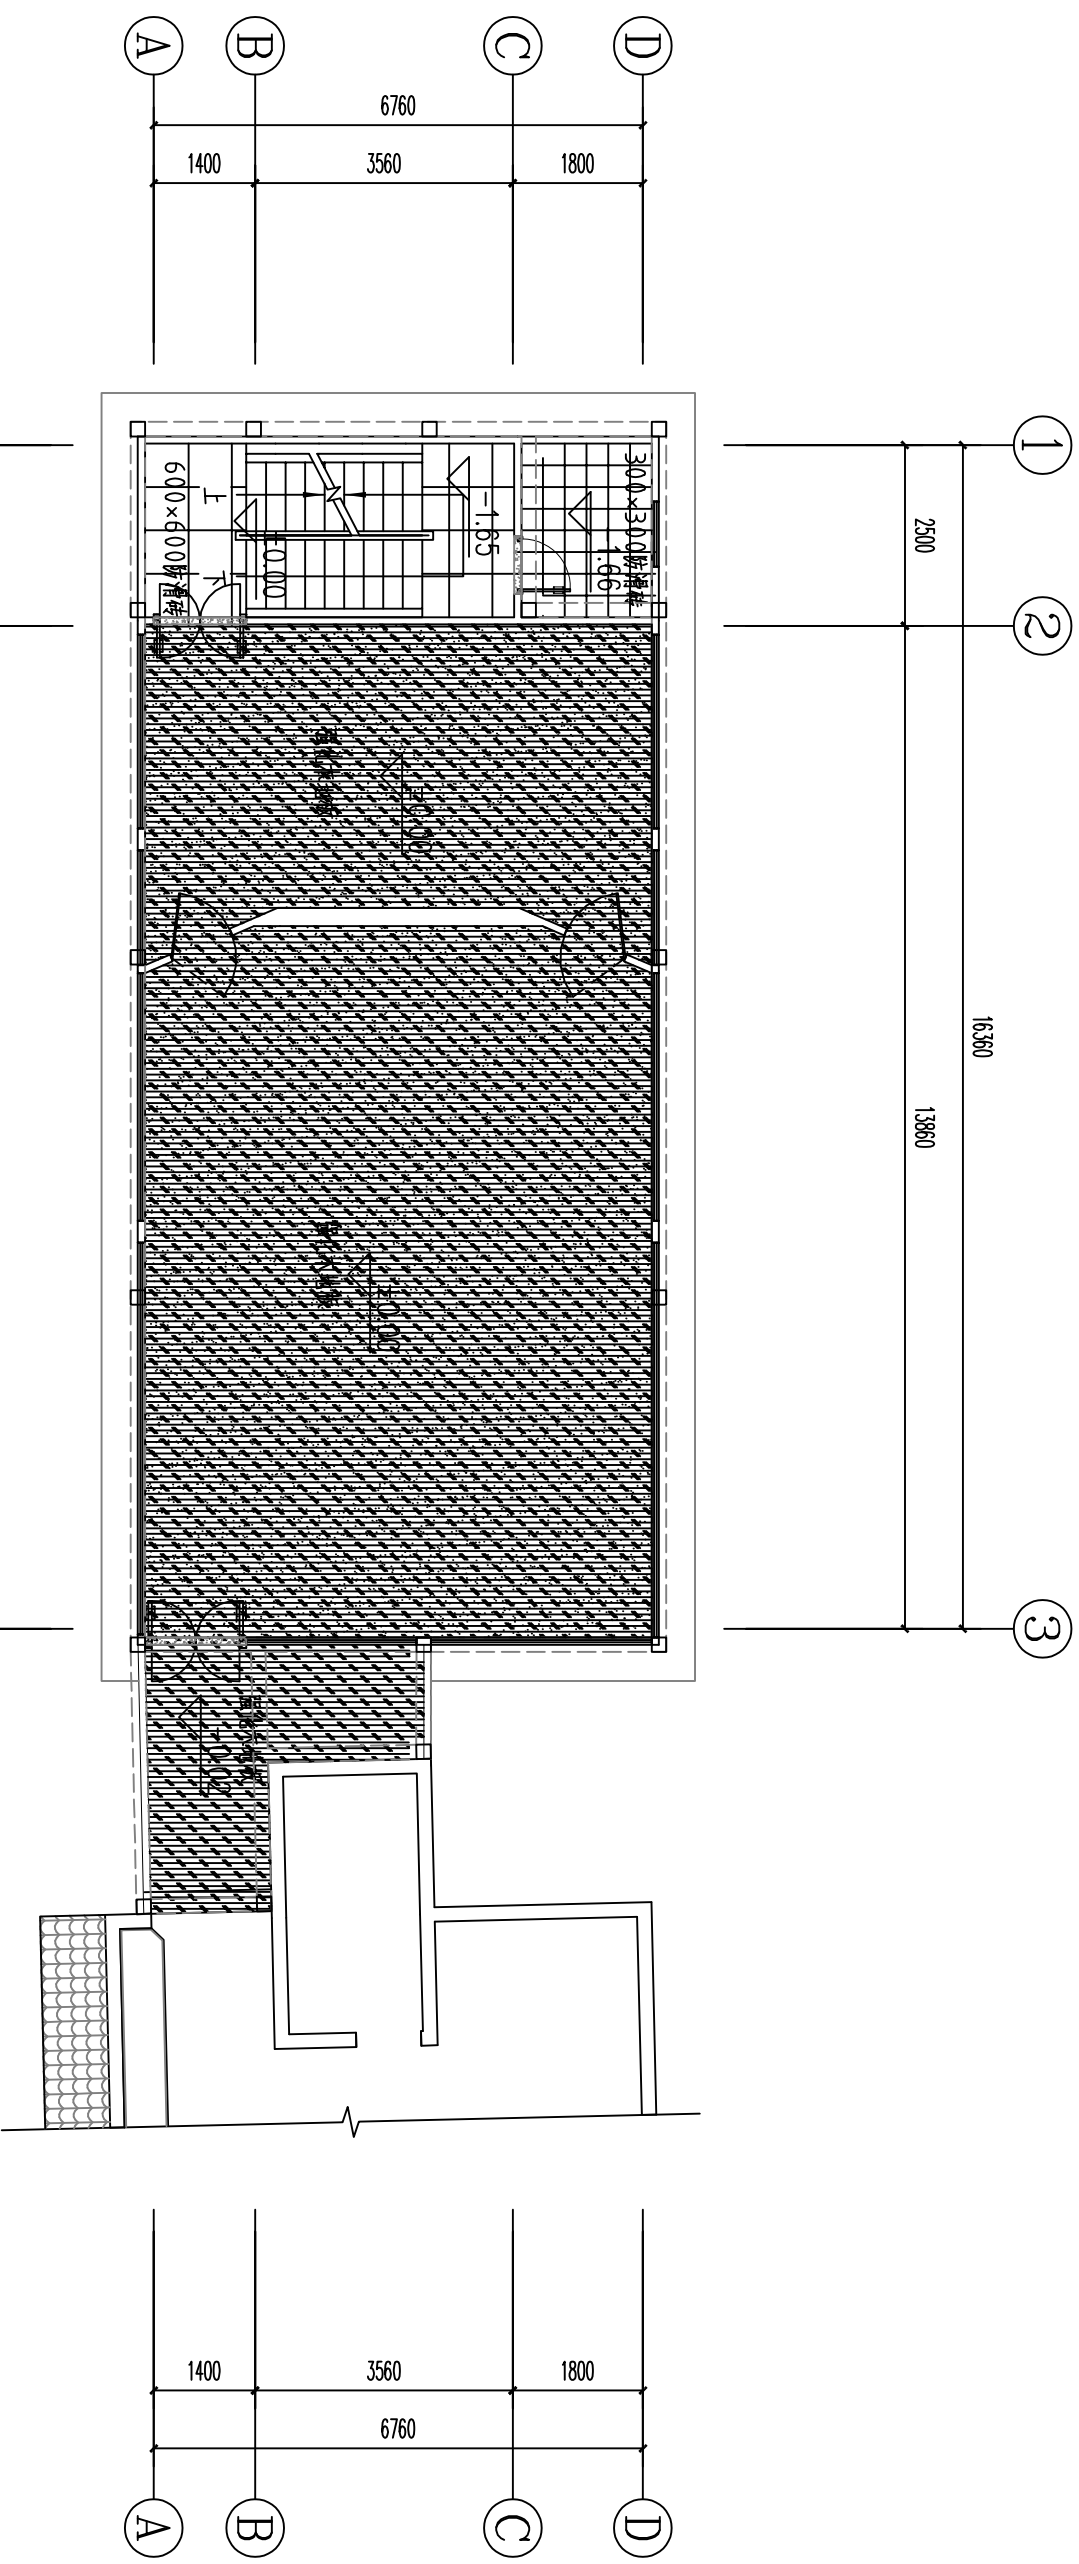

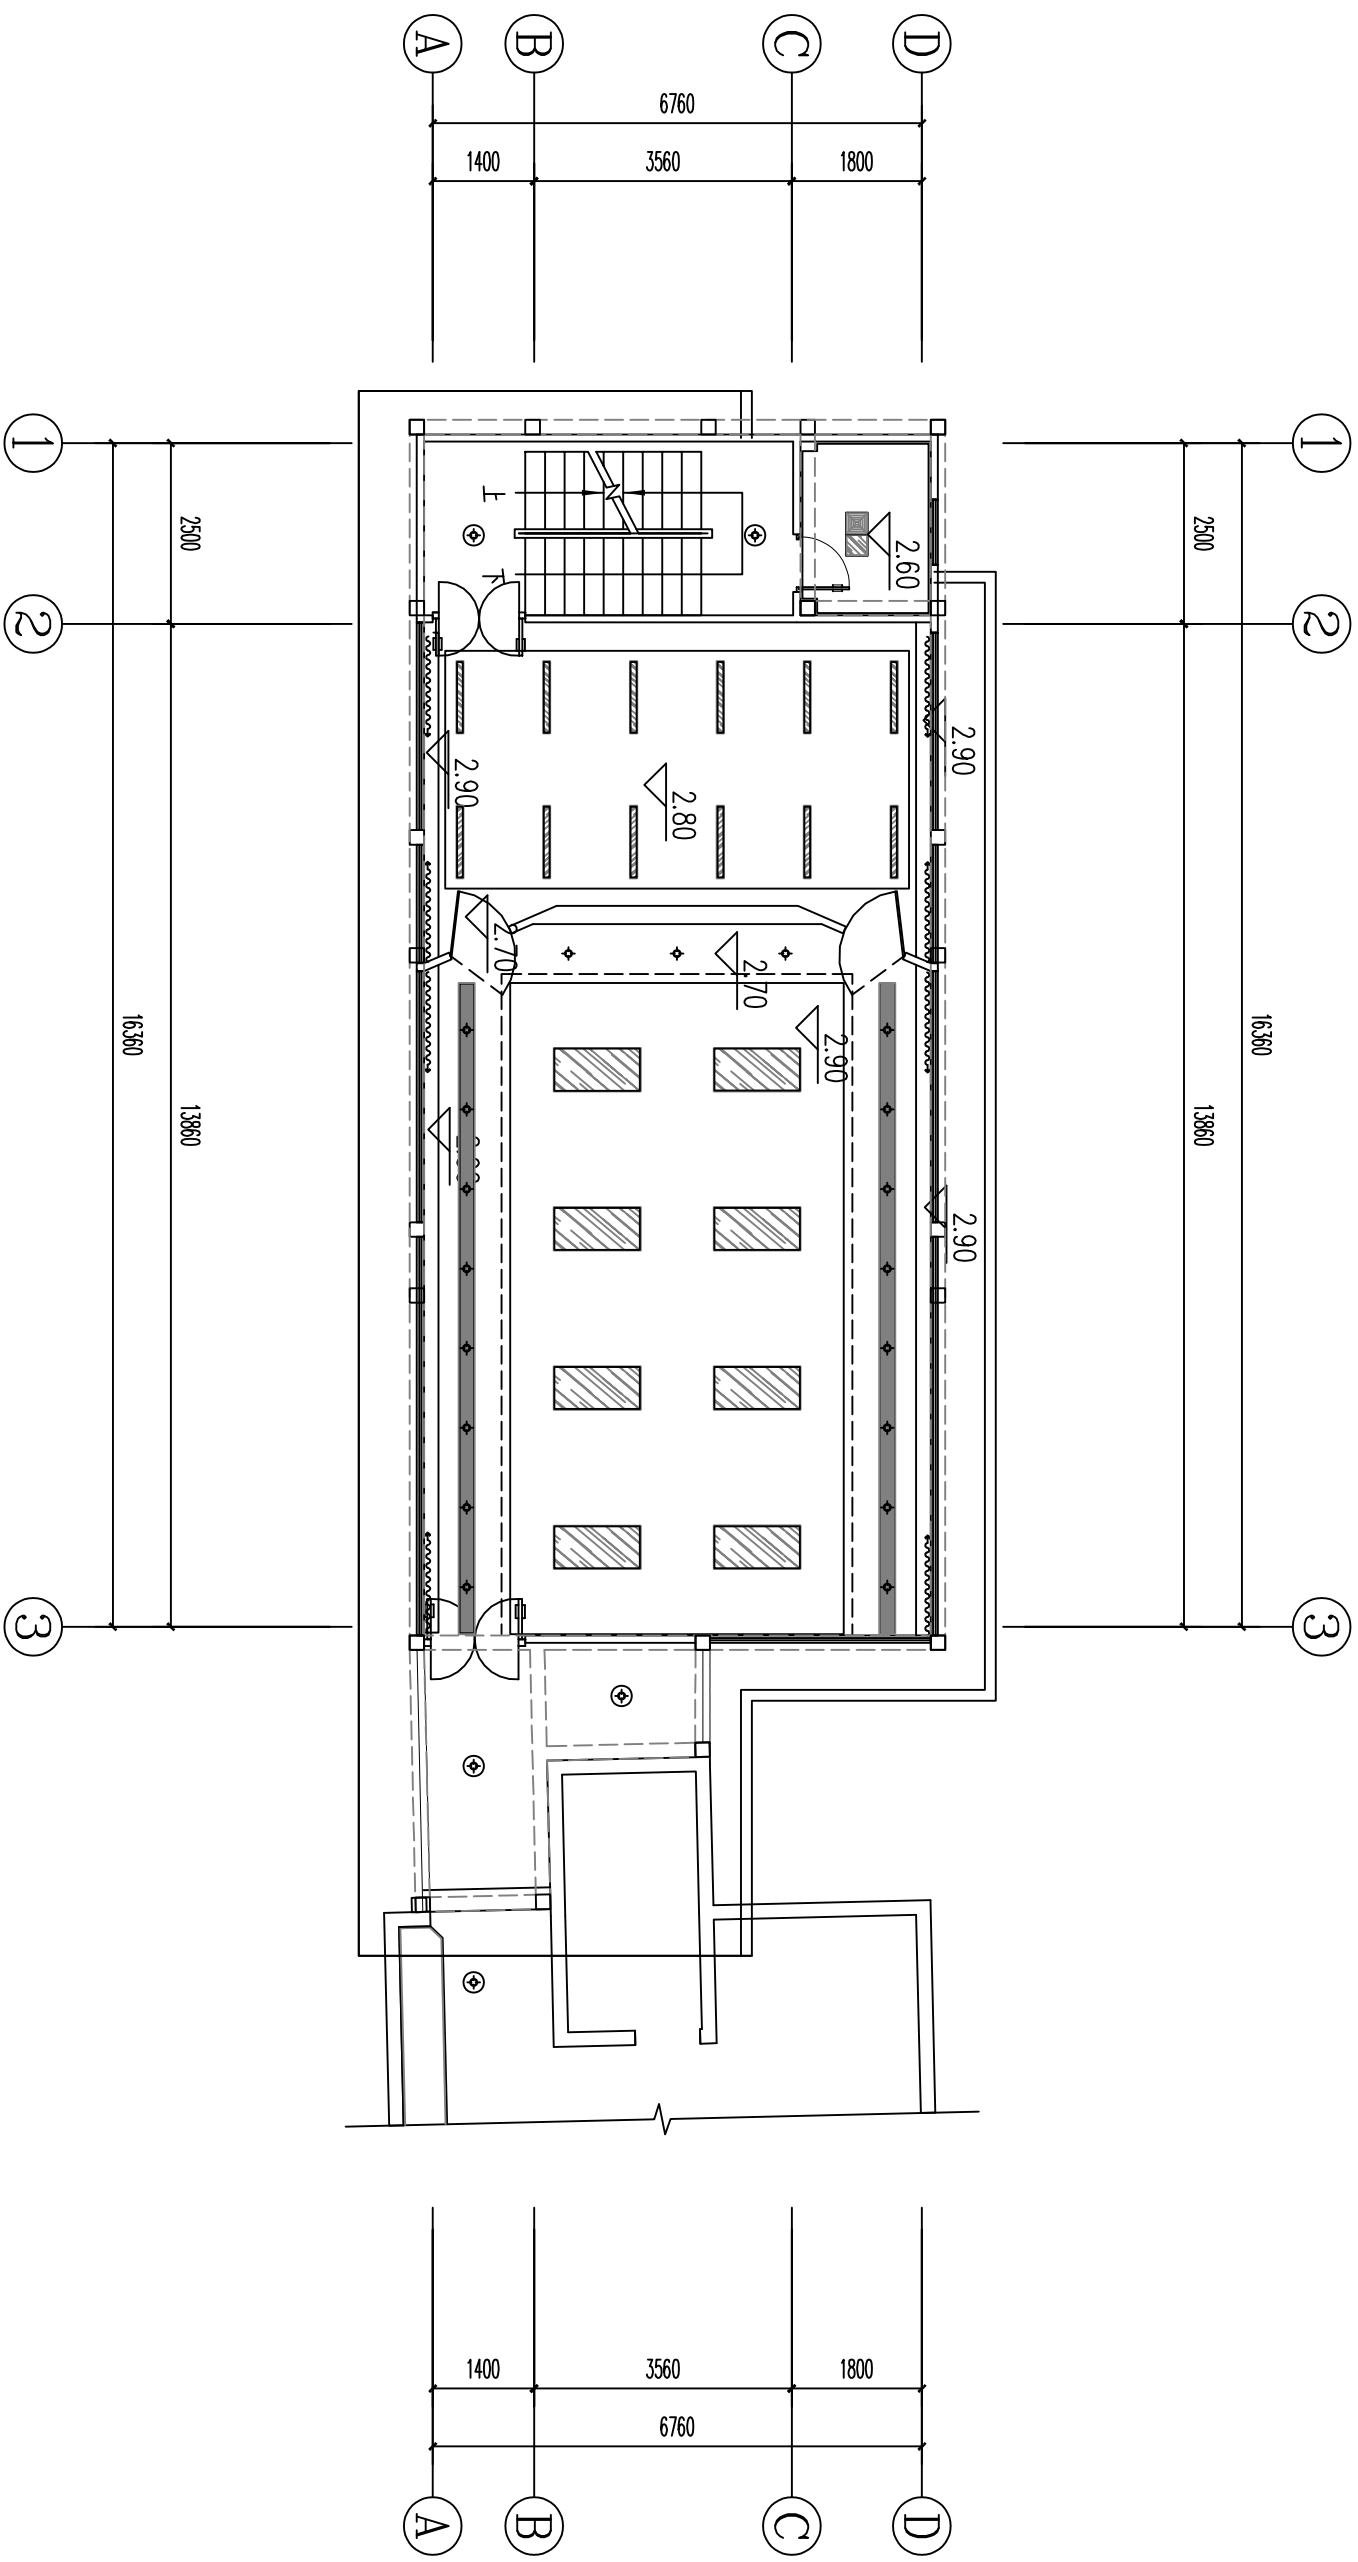


- 单层卷帘
- 300×300换气扇
- 300×300卫生间灯
- LED射灯
- LED吸顶灯
- 100×1200LED条形灯盒
- 300×1200LED面板灯
- 漫反射灯带
- 300×300铝扣板
- 塑钢通长风口

3层顶面布置图 1:100

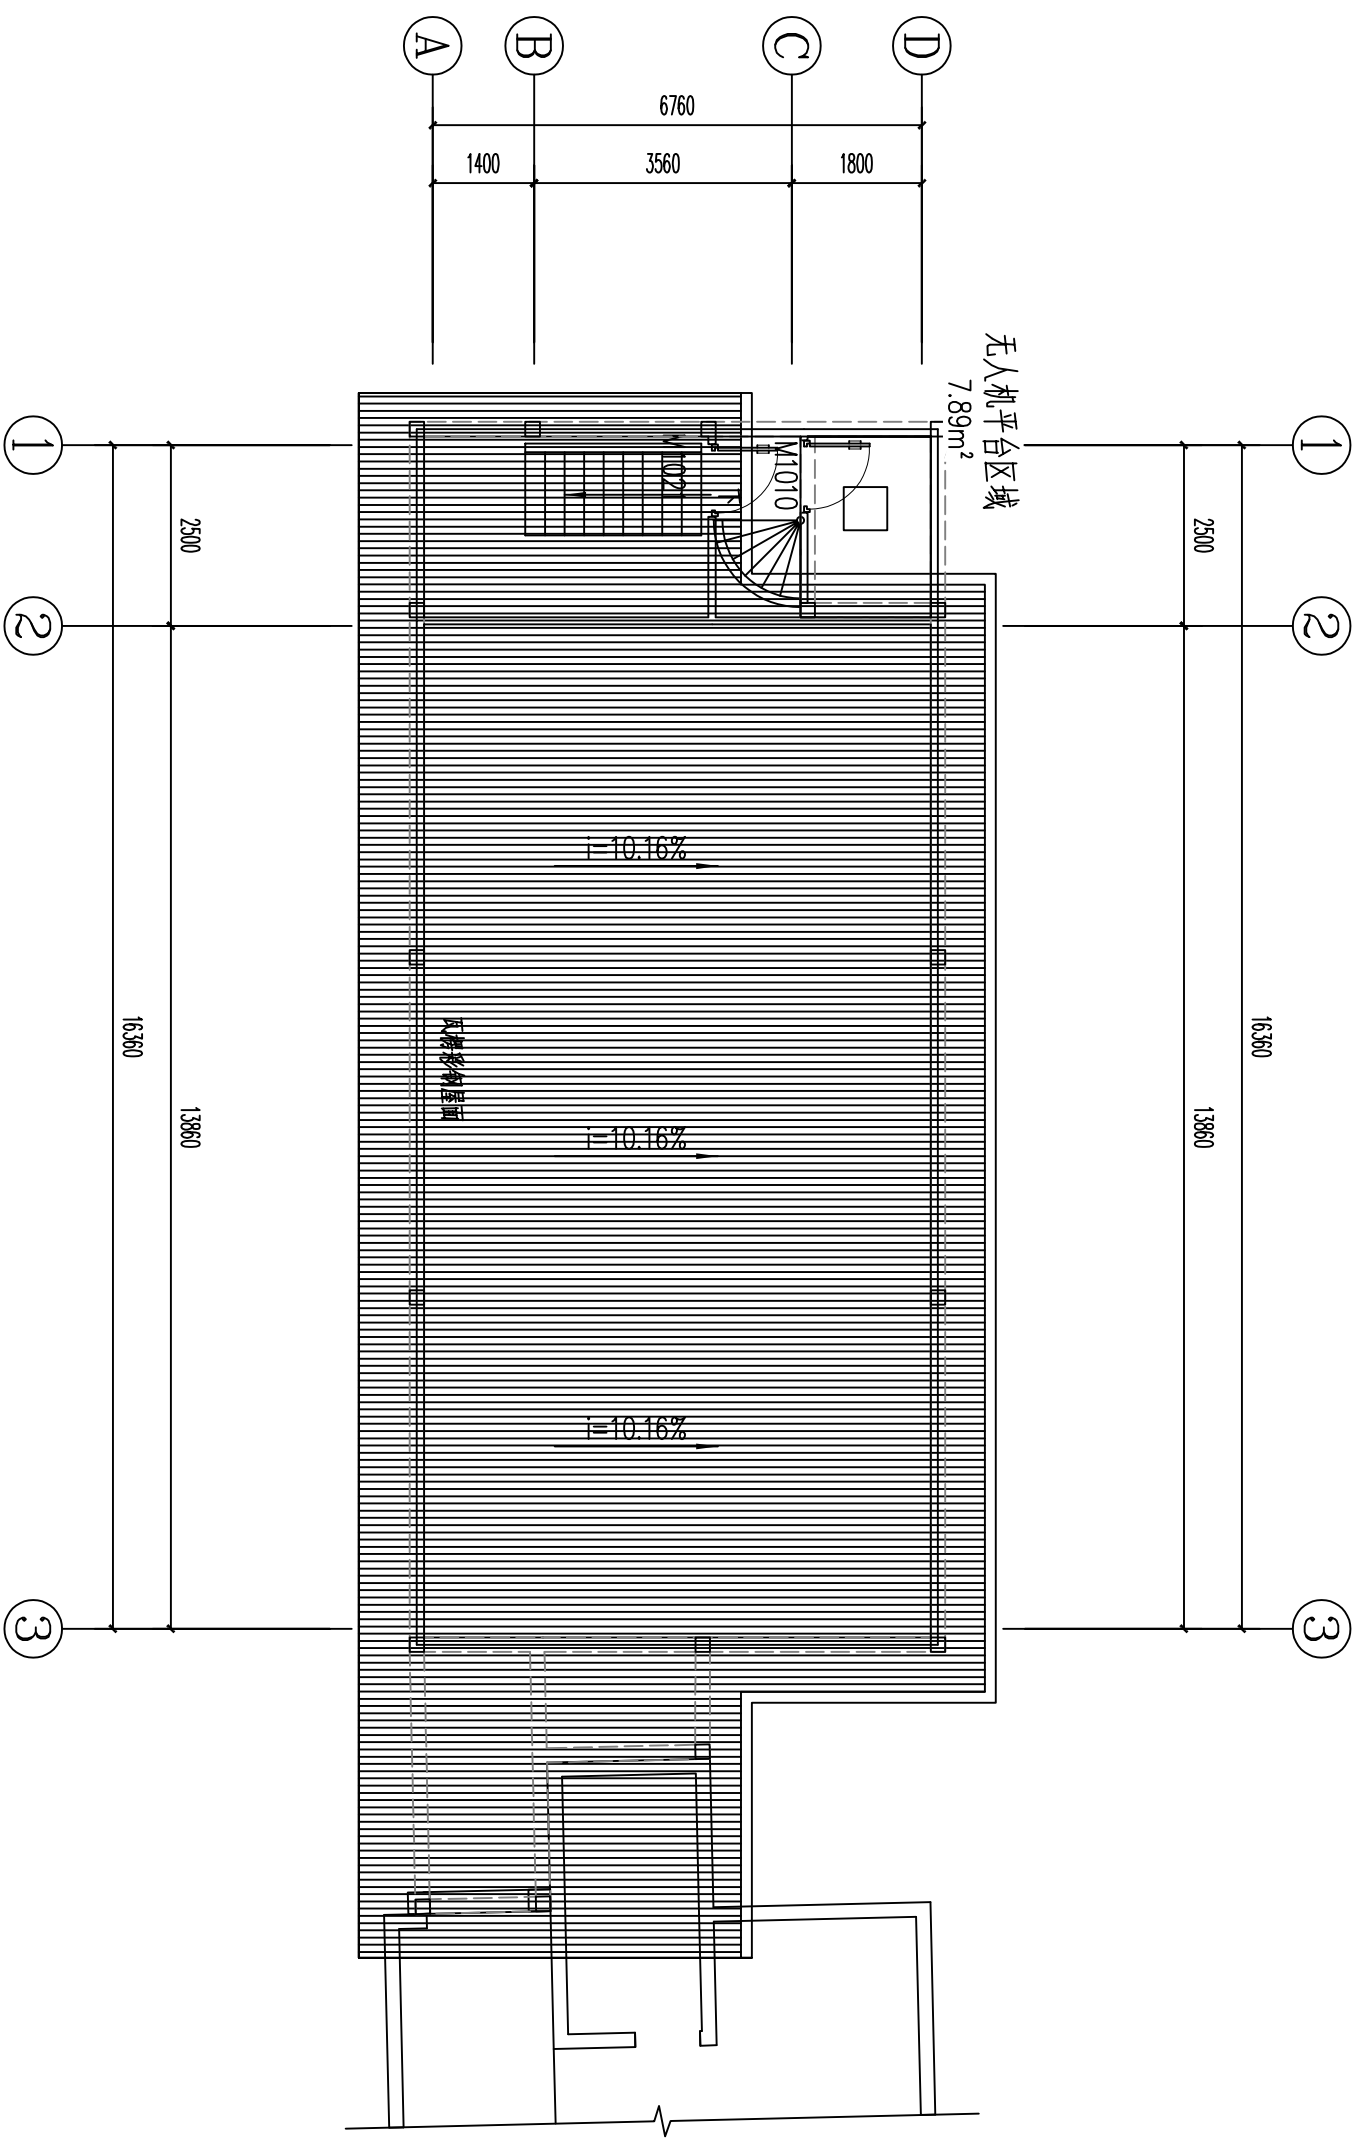

屋面布置图 1:100

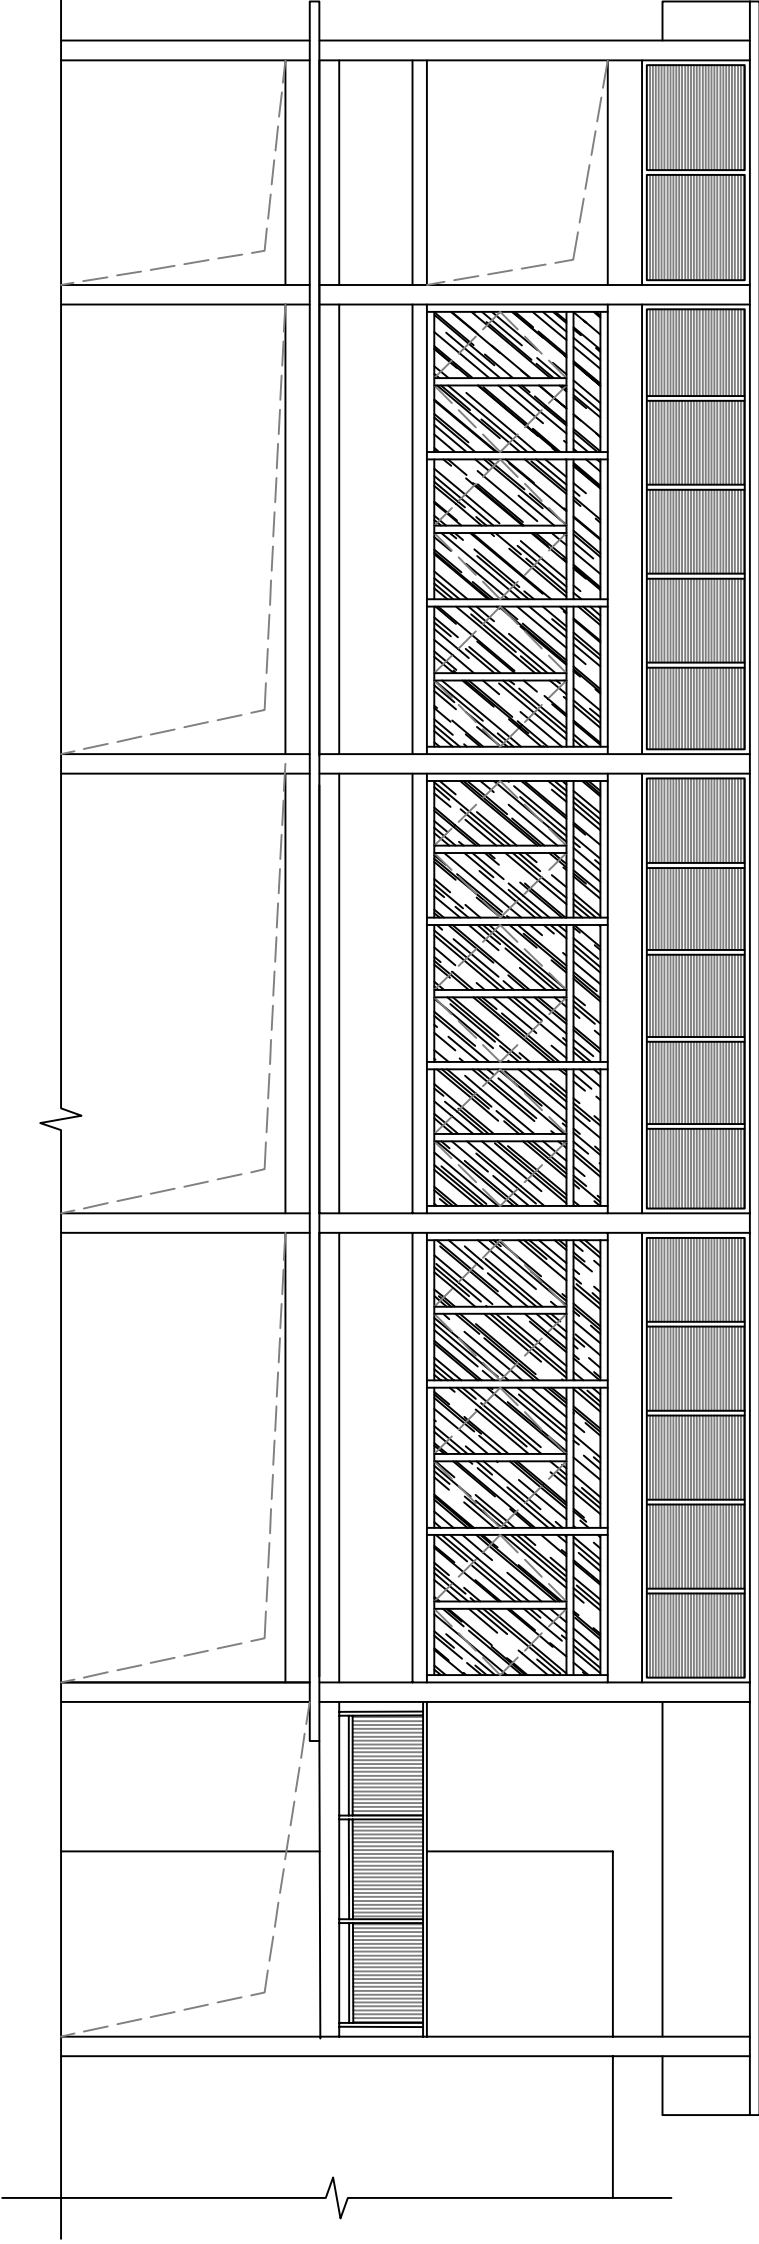

1

2

3

320

2500

13860


20623

320



3423

200


① ③轴立面图 1:50

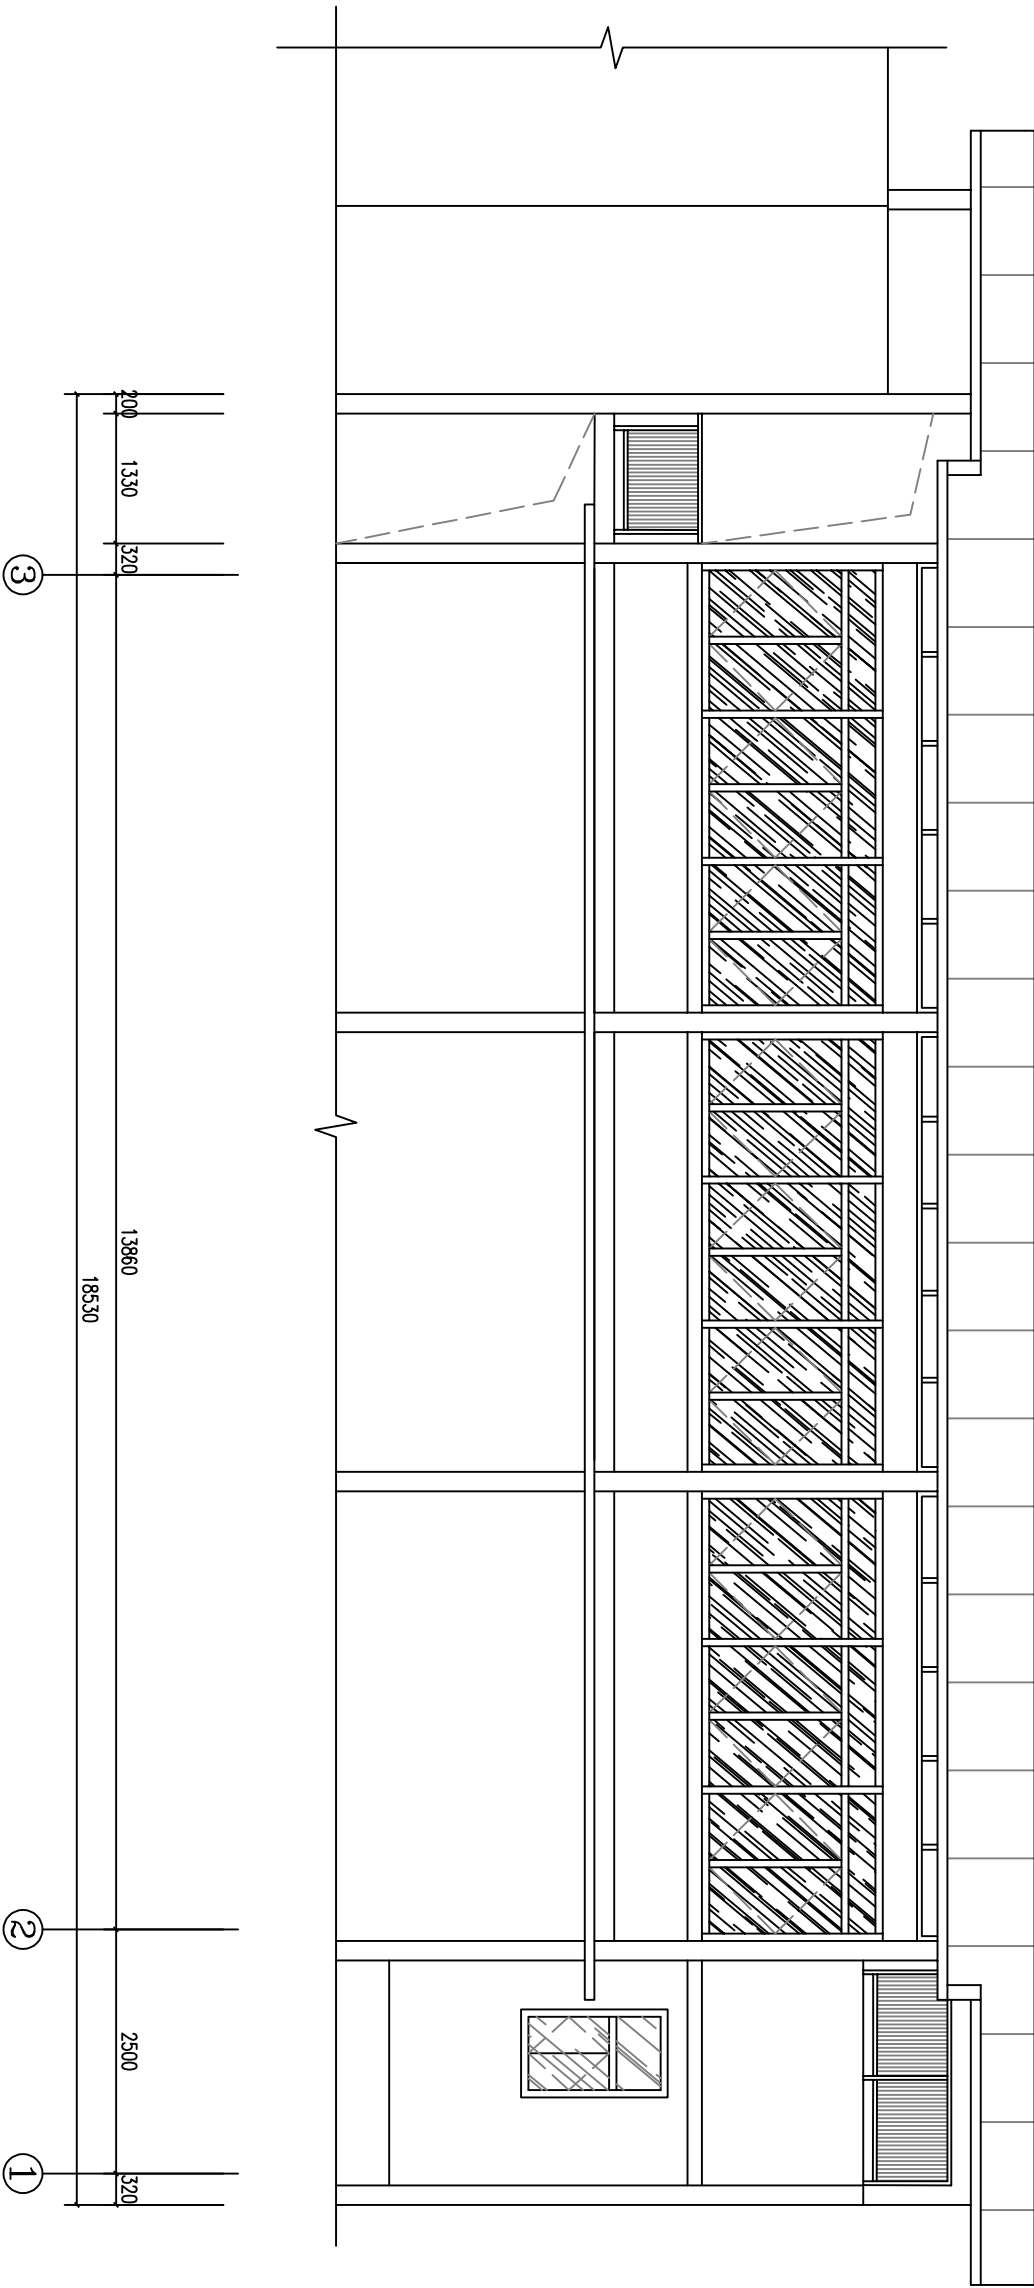

③'①轴立面图 1:5.0

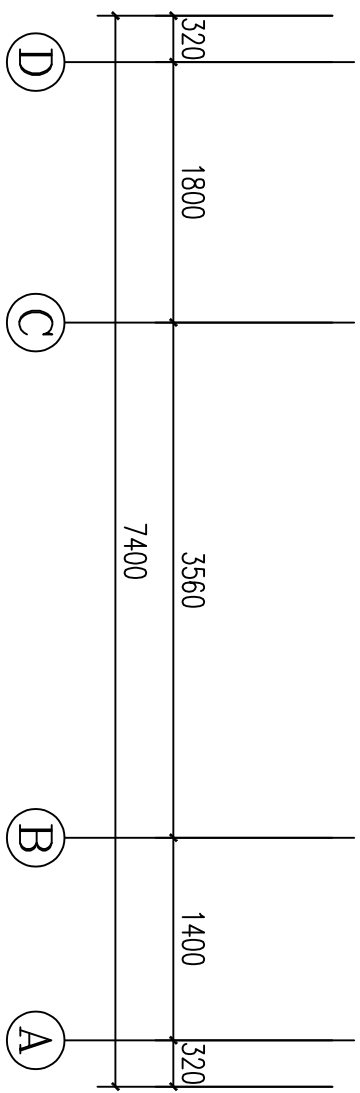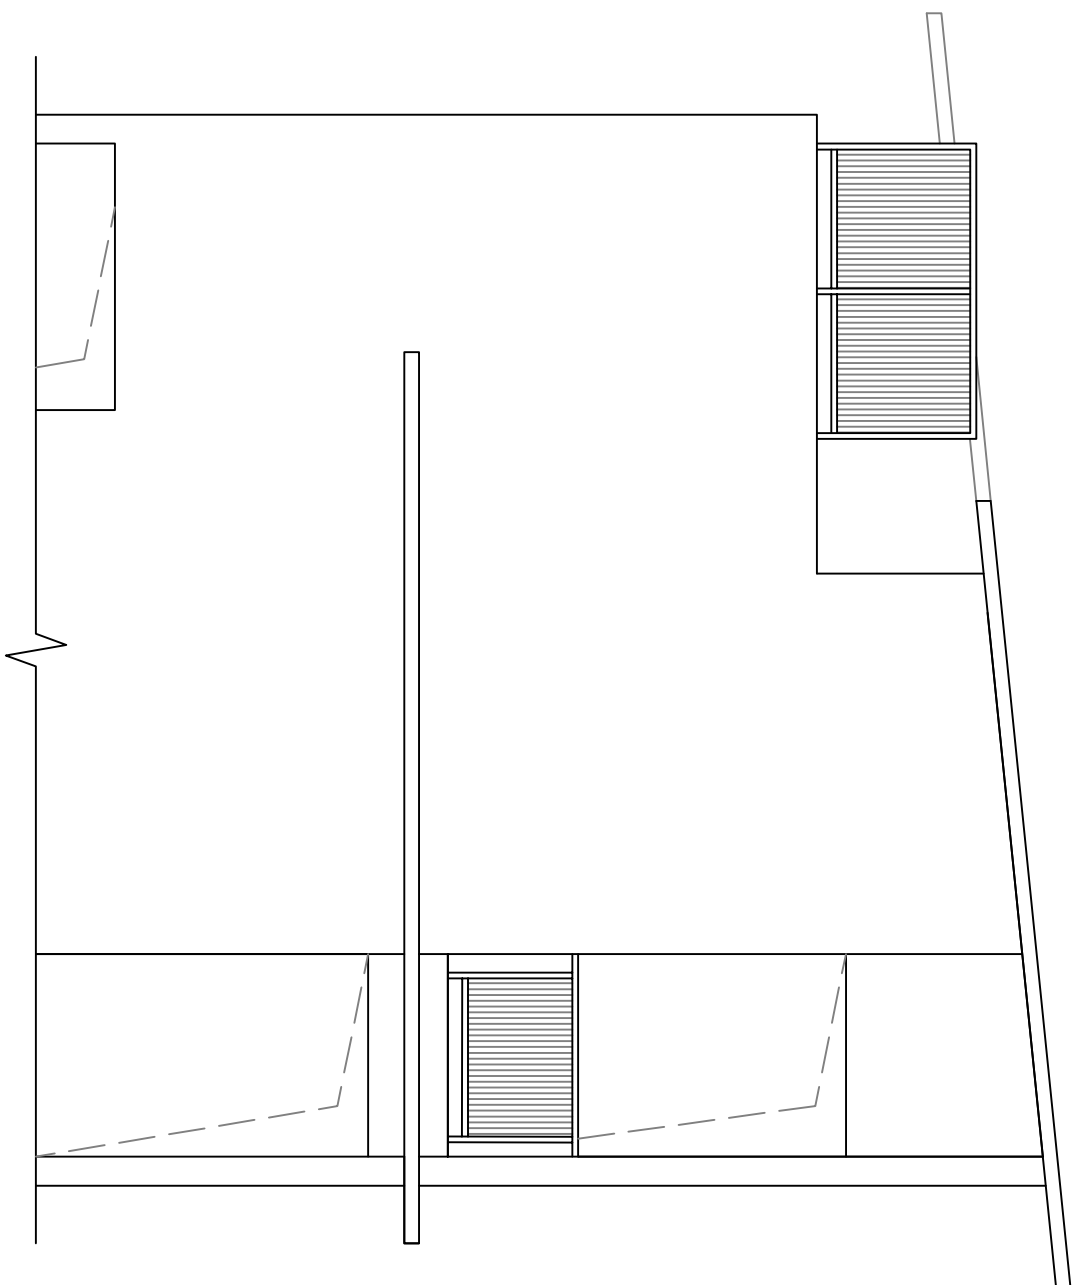


① ① A 轴立面图 1:50

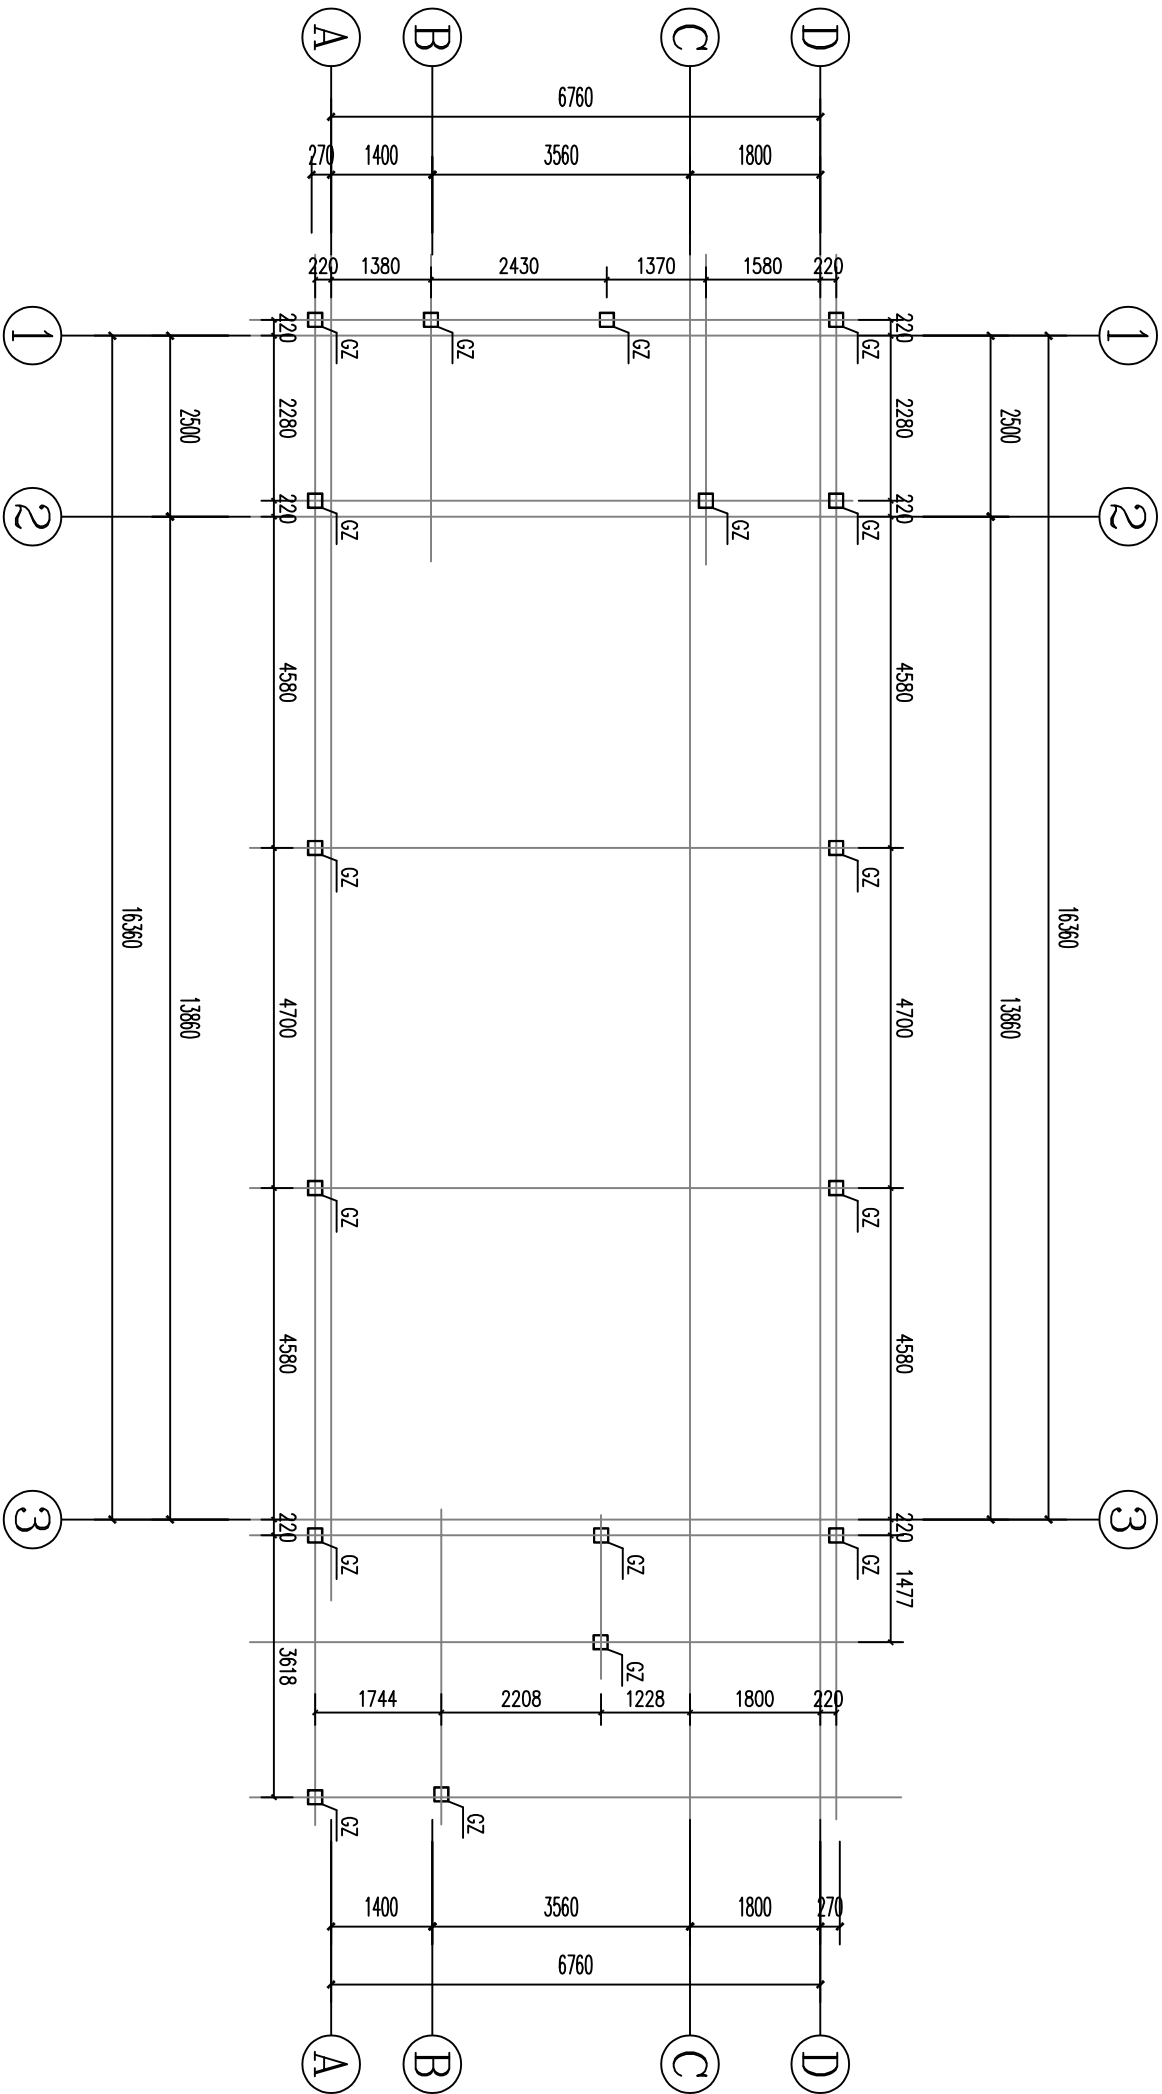

钢柱布置图 1:100

钢构件截面表


| 构件编号 | 截面尺寸      | 材质    | 备注 |
|------|-----------|-------|----|
| GZ   | 200X200X8 | Q355B |    |

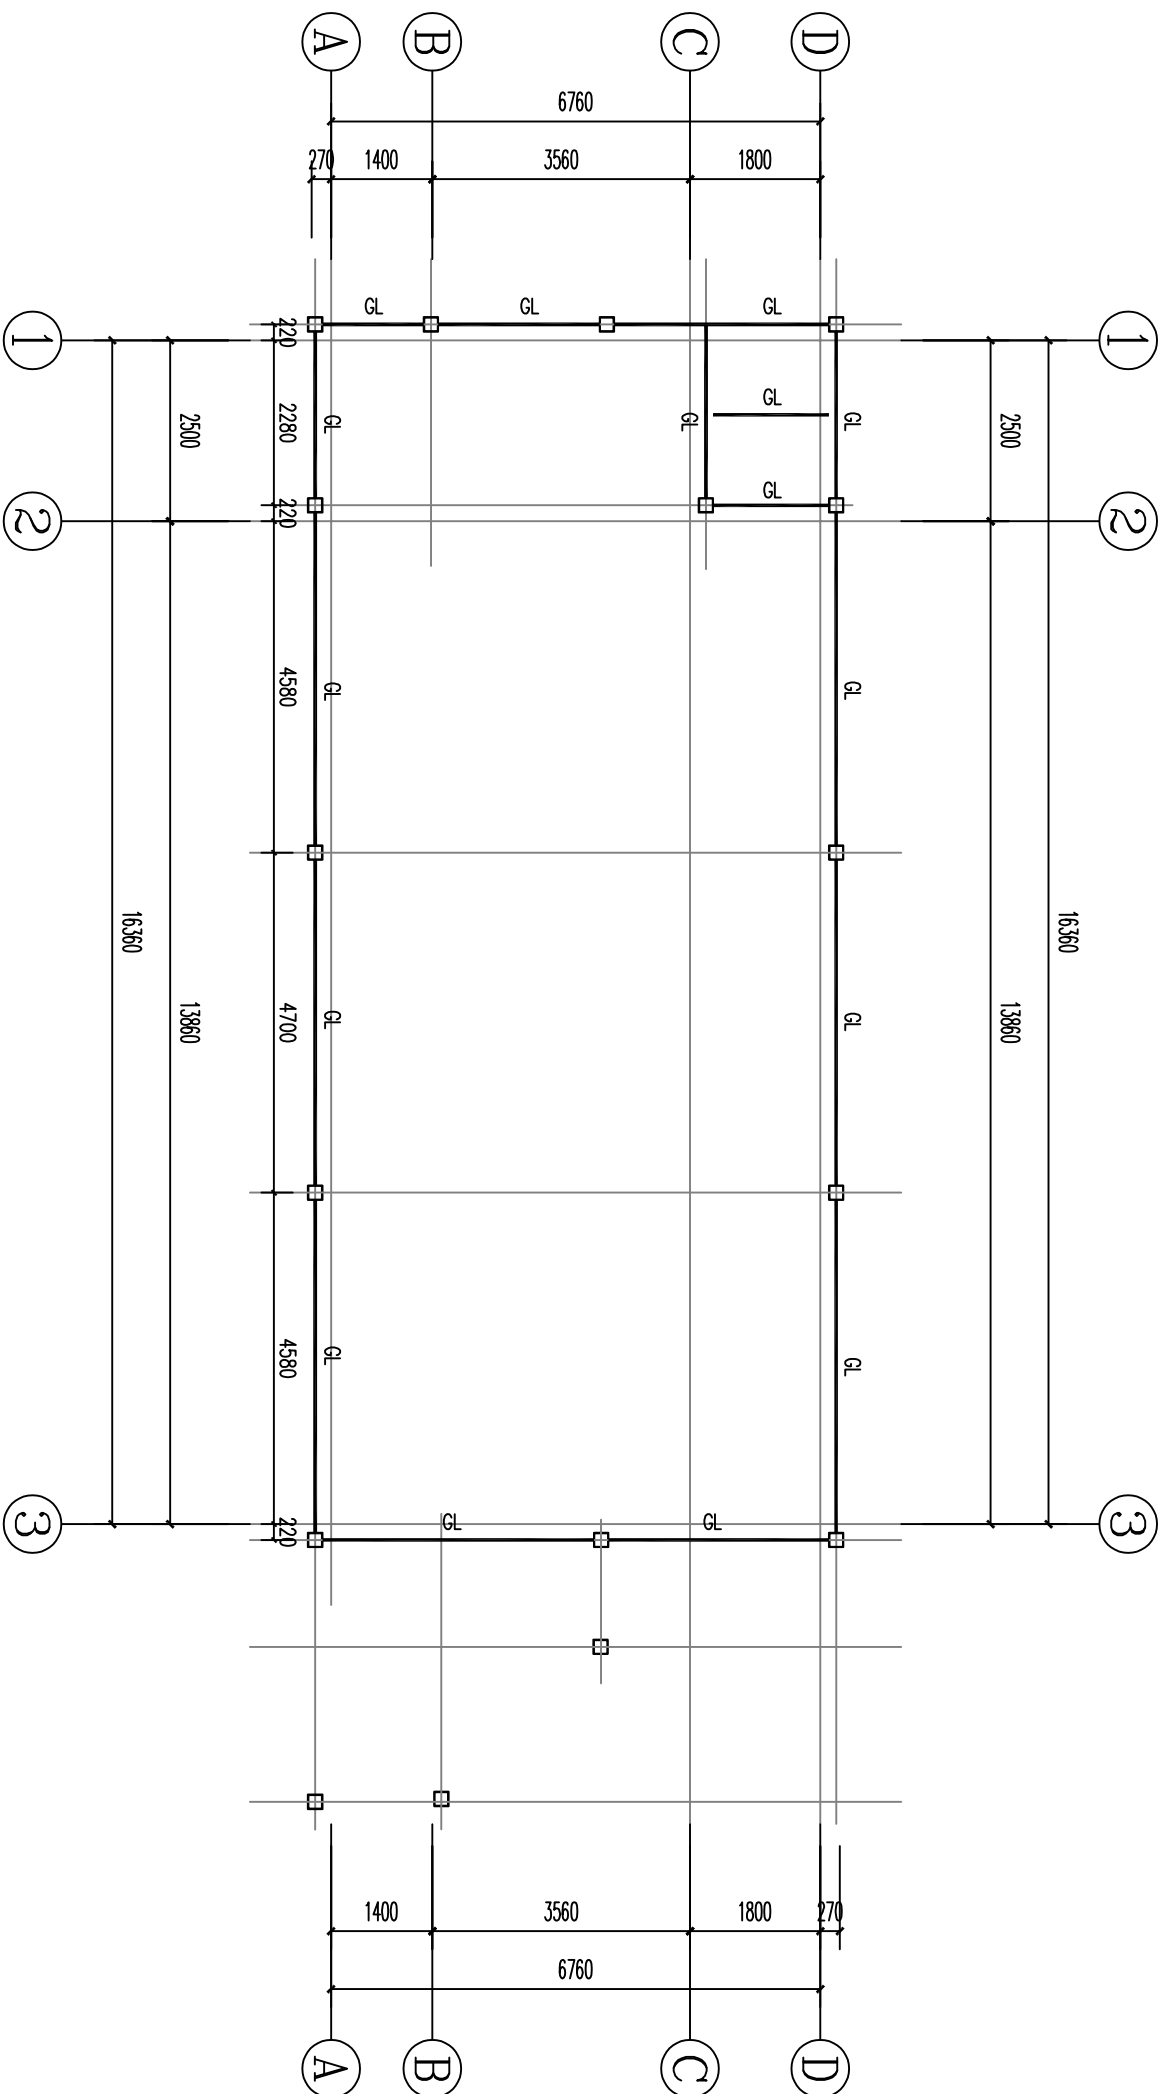

一层钢梁布置图 1:100

钢构件截面表


| 构件编号 | 截面尺寸      | 材质    | 备注 |
|------|-----------|-------|----|
| GL   | 200X200X6 | Q355B |    |

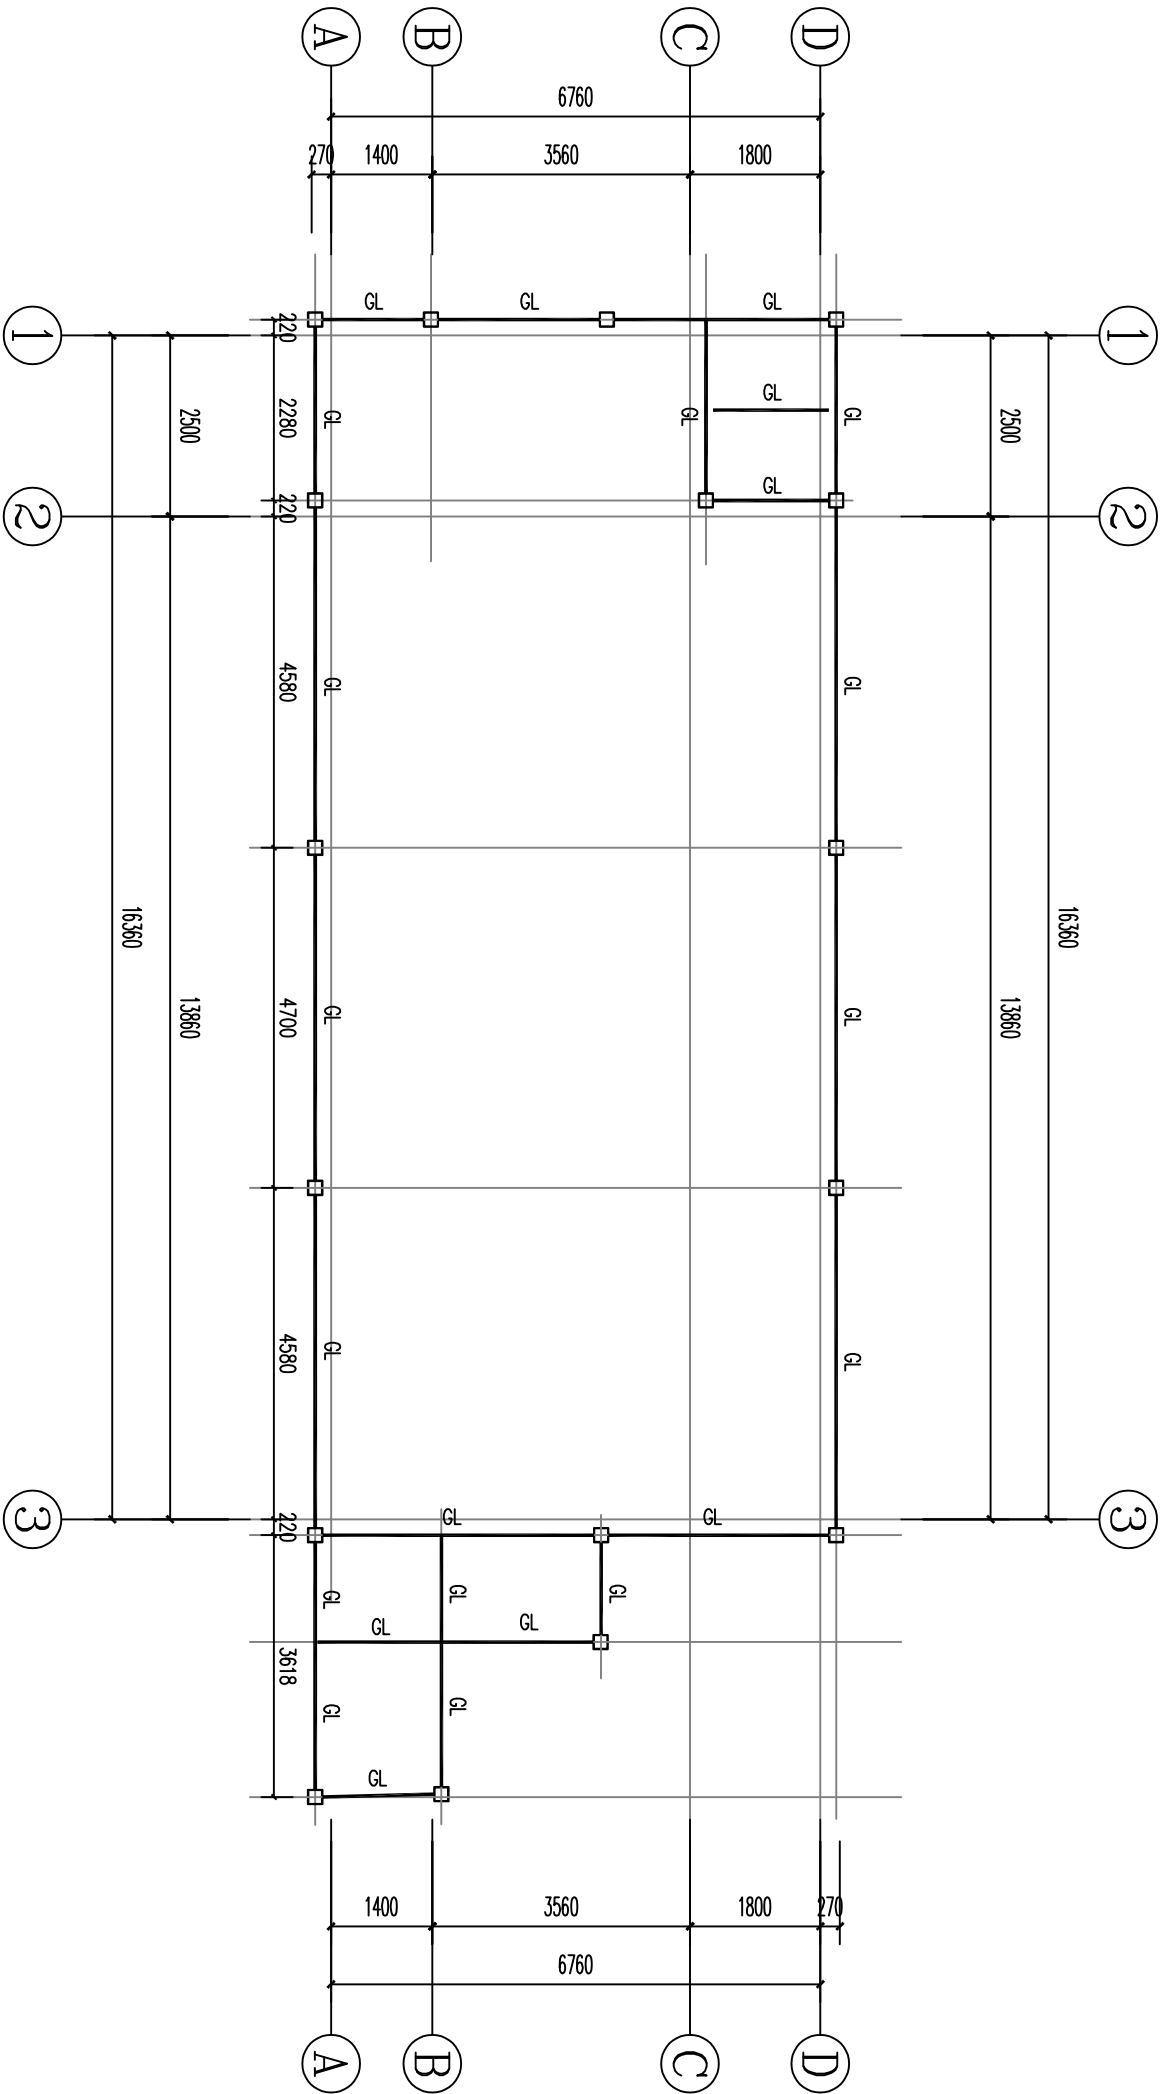

二层钢梁布置图 1:100

钢构件截面表

| 构件编号 | 截面尺寸      | 材质    | 备注 |
|------|-----------|-------|----|
| GL   | 200X200X6 | Q355B |    |

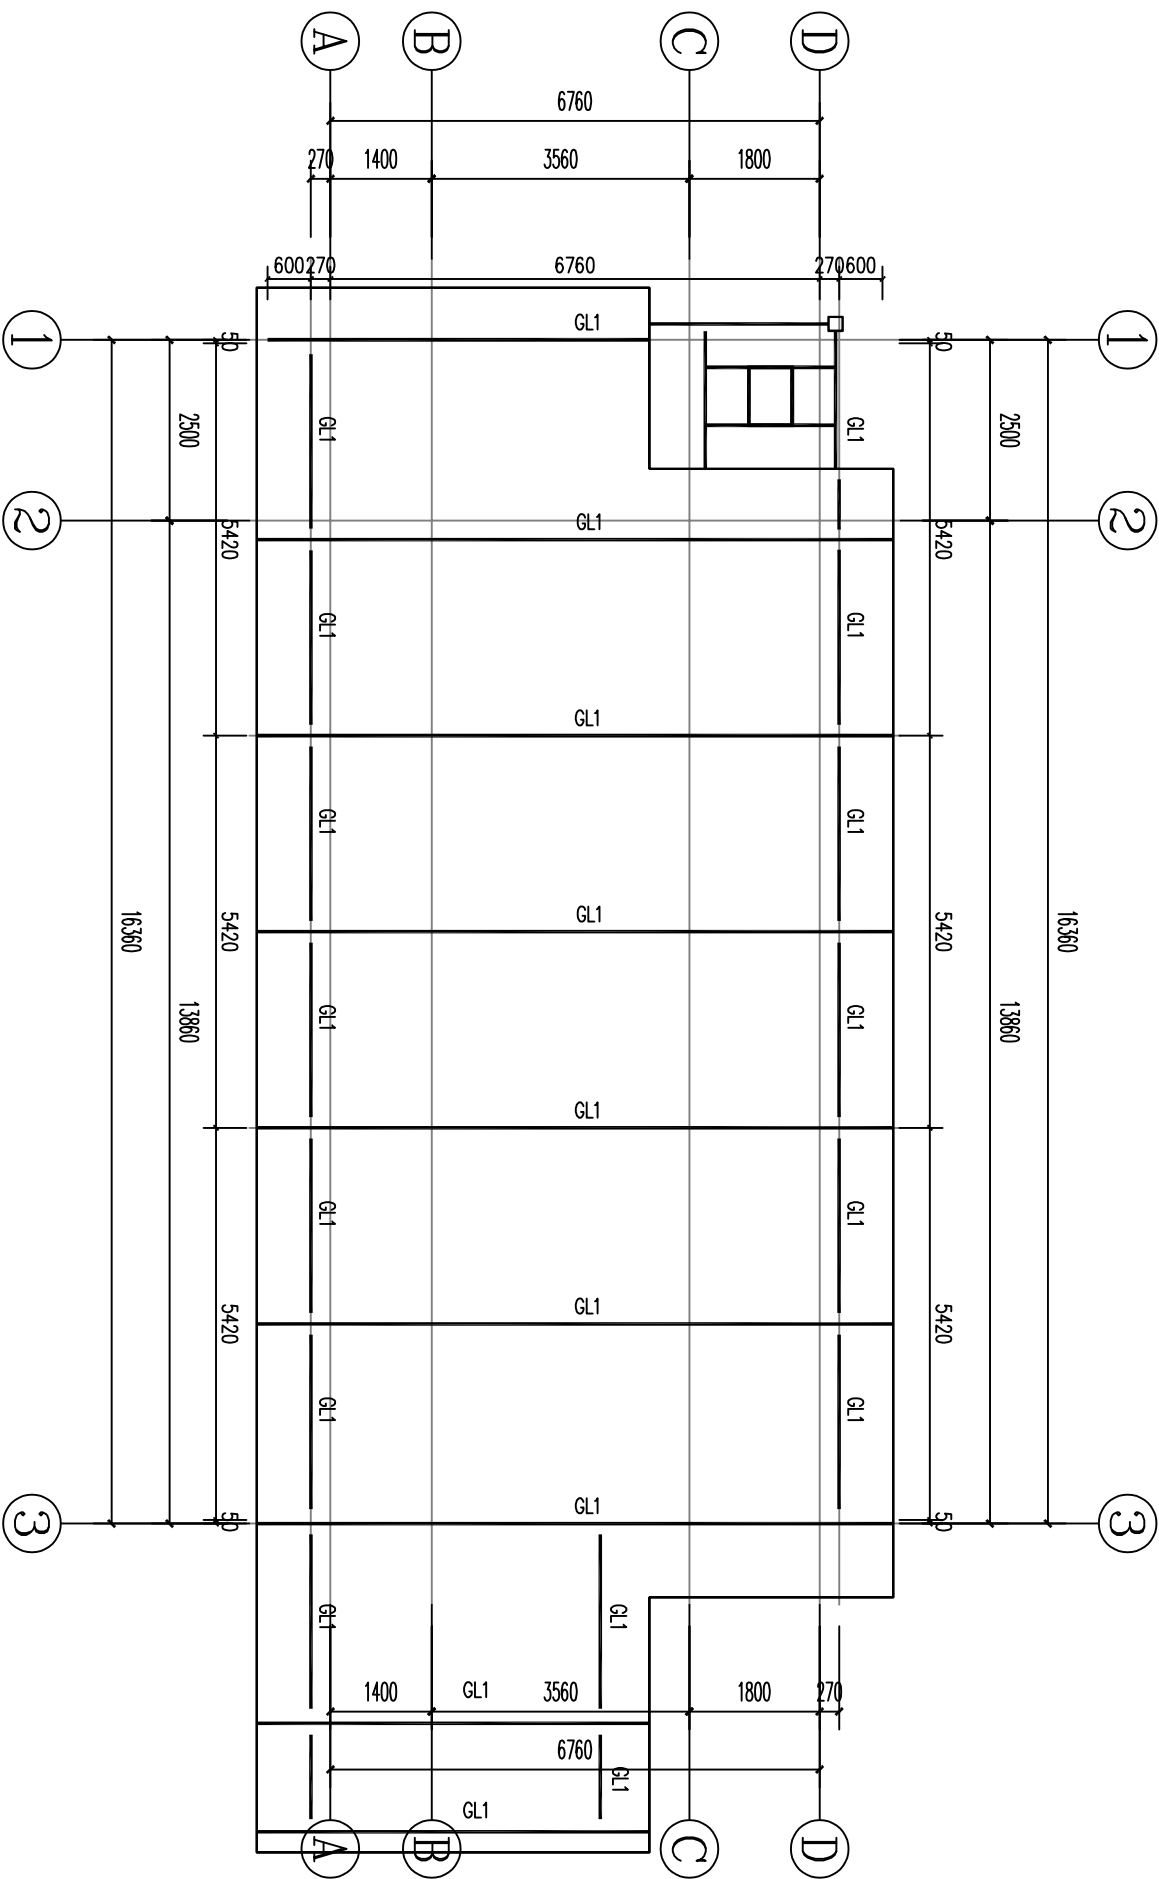

屋顶钢梁布置图 1:100

钢构件截面表

| 构件编号 | 截面尺寸     | 材质    | 备注 |
|------|----------|-------|----|
| GL1  | 100X50X4 | Q355B |    |